


BATHS OF DISTINCTION  
5843 CARRIER STREET NORTH  
SAINT PETERSBURG, FL 33714  
www.bathsofdistinction.com  
727-527-9896

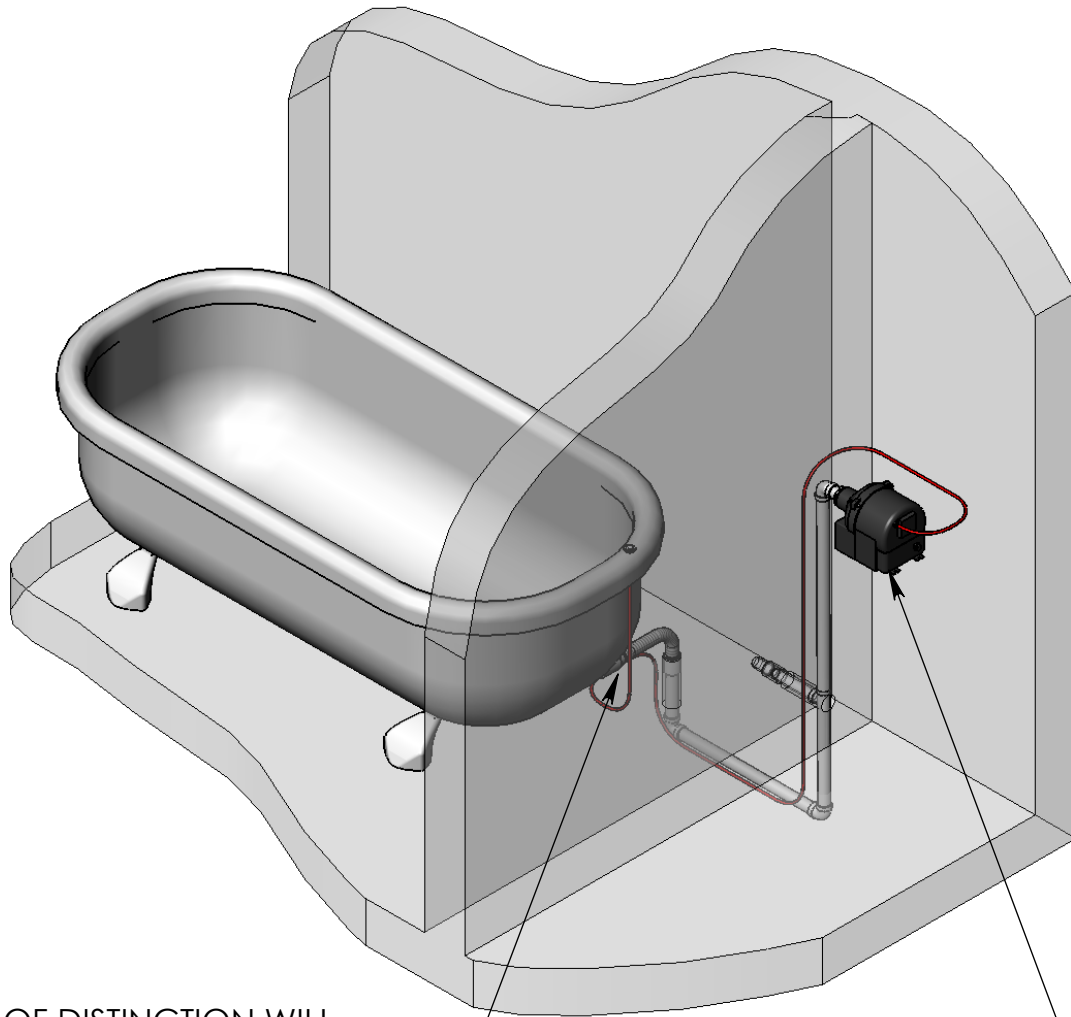

BATHS OF DISTINCTION WILL  
INSTALL A QUICK FIT COUPLING  
TO TUB'S AIR JET PIPING, ORIENTED  
TO SUIT INSTALLERS AIR PIPE ROUTING  
INSTALLER TO ADVISE

SEE SHEETS 2 & 3 FOR  
AIR BLOWER LOCATION  
AND RECOMENDED AIR  
PIPE ROUTING OPTIONS

AIR BLOWER TO TUB INSTALLATION

SHEET 1


# BATHS OF DISTINCTION

5843 CARRIER STREET NORTH


SAINT PETERSBURG, FL 33714

www.bathsofdistinction.com

727-527-9896

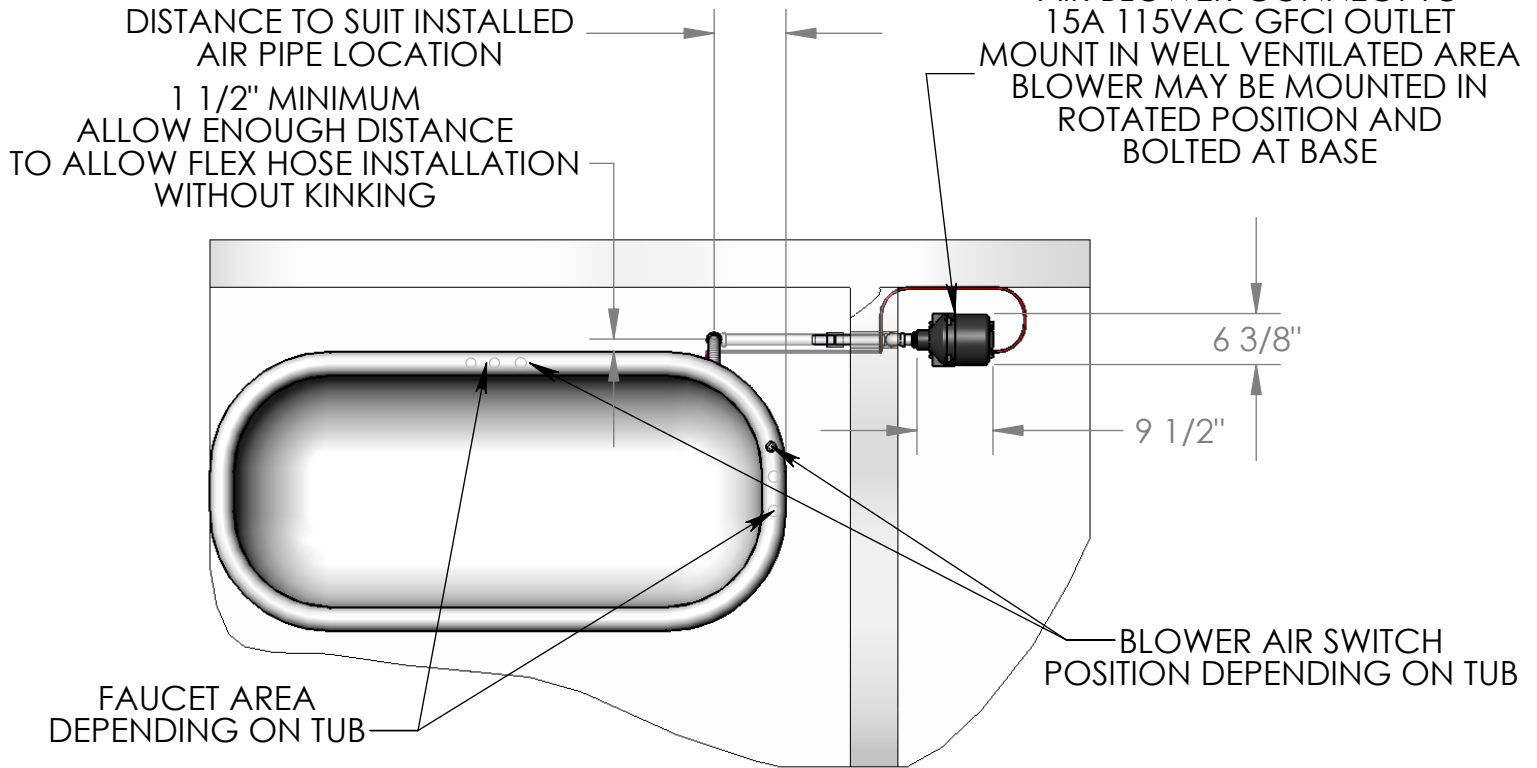


## PLAN VIEW

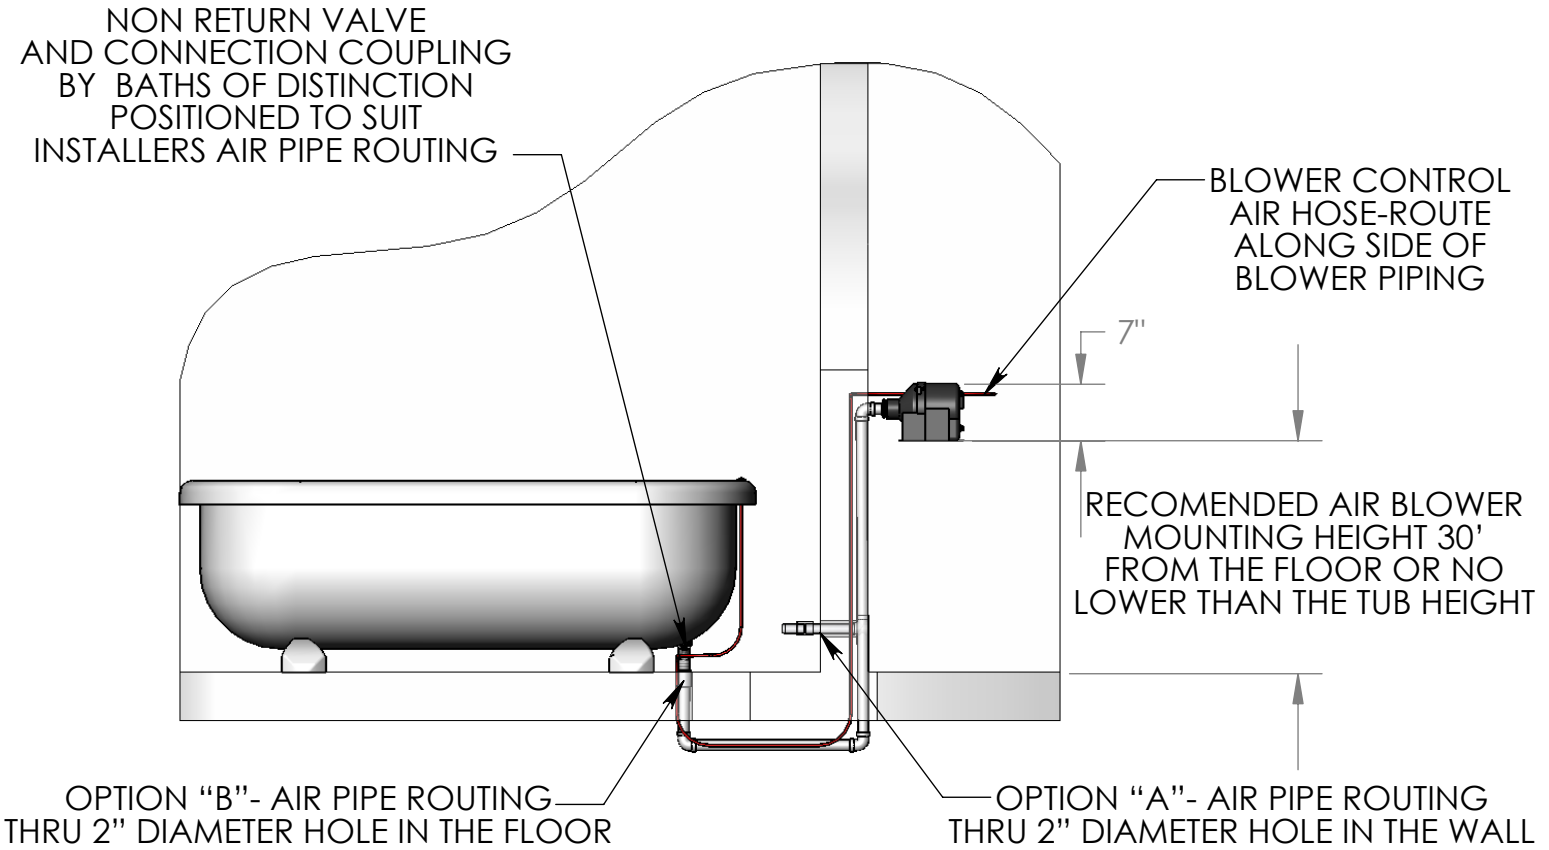

## ELEVATION VIEW

SHEET 2

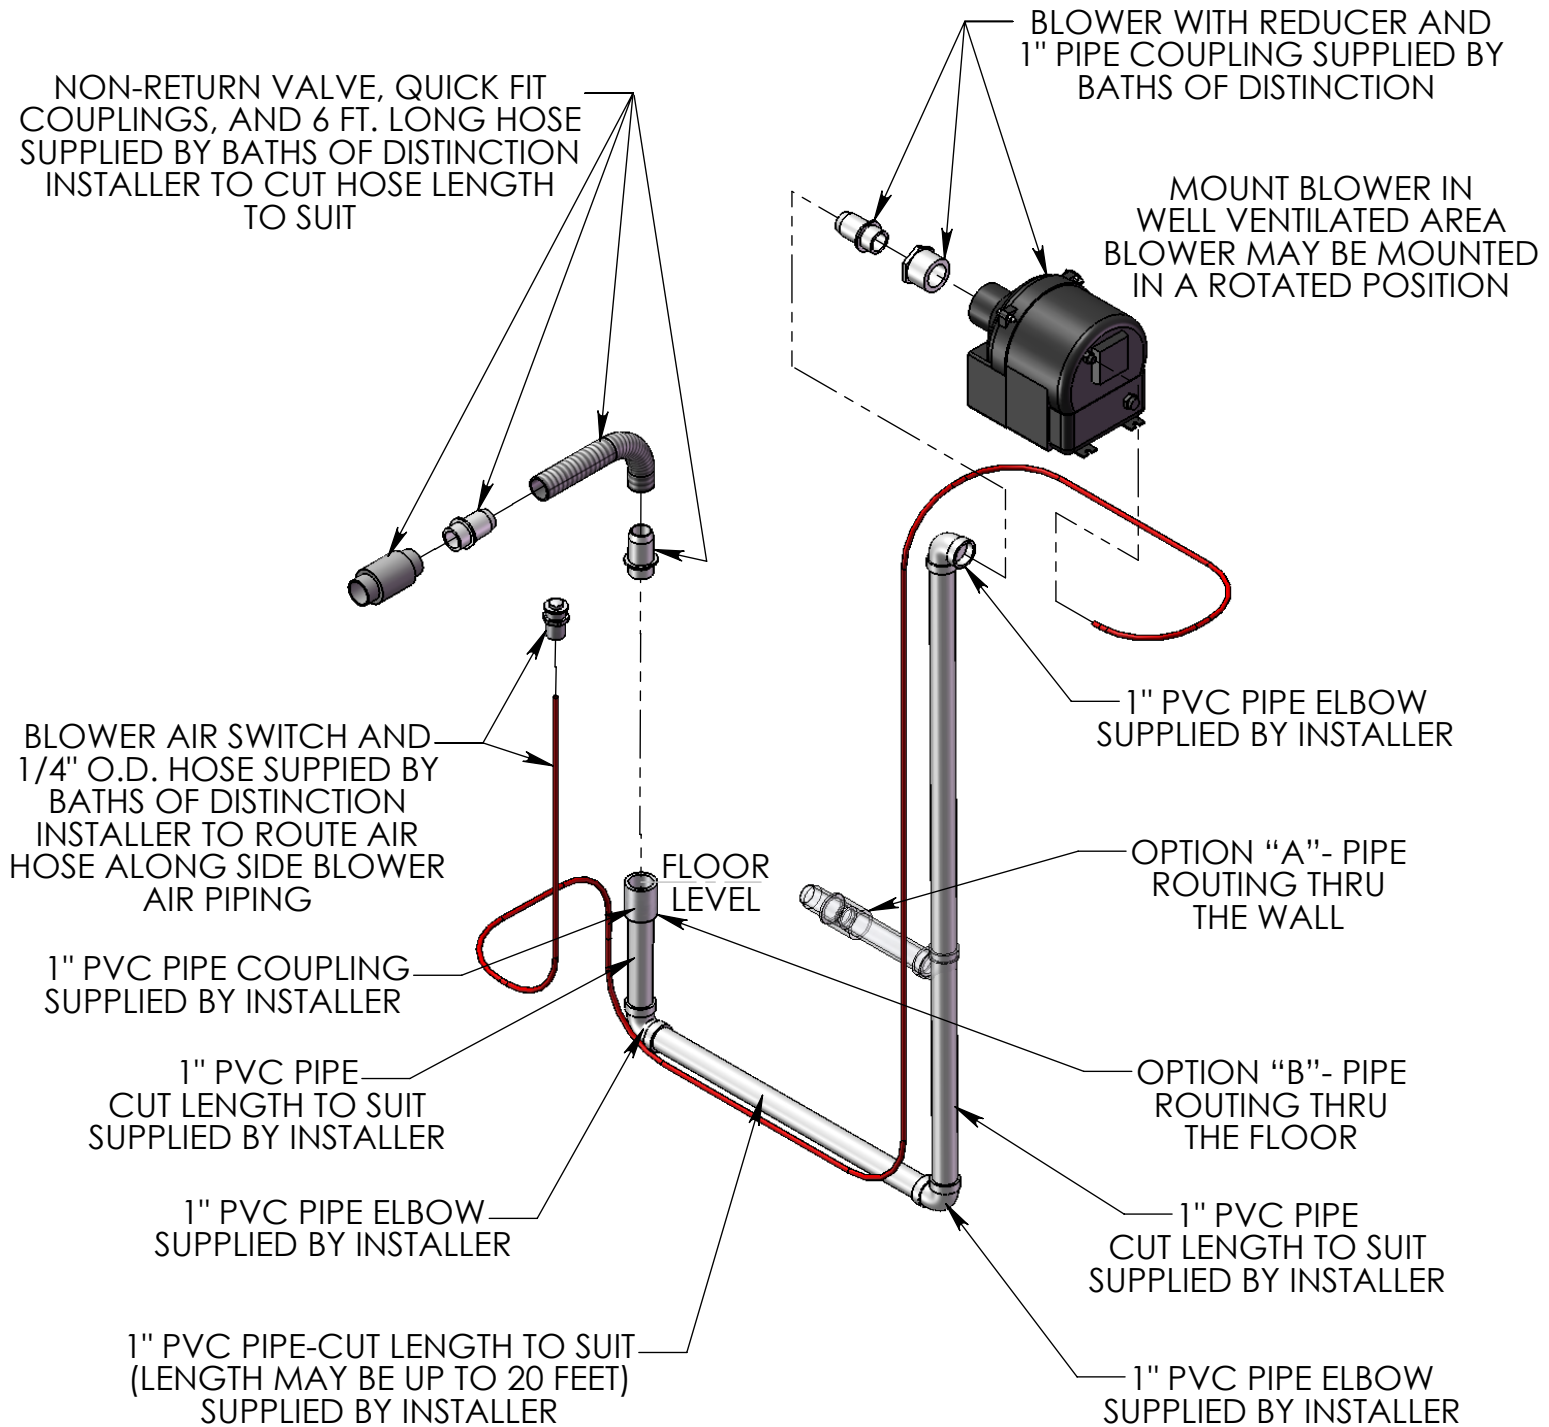

**HARD PLUMBED OPTIONS FOR BLOWER PIPING ROUTING**